

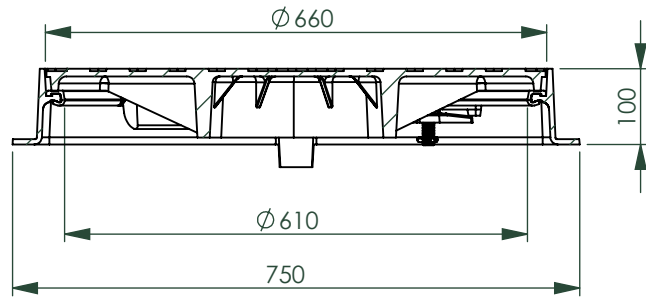
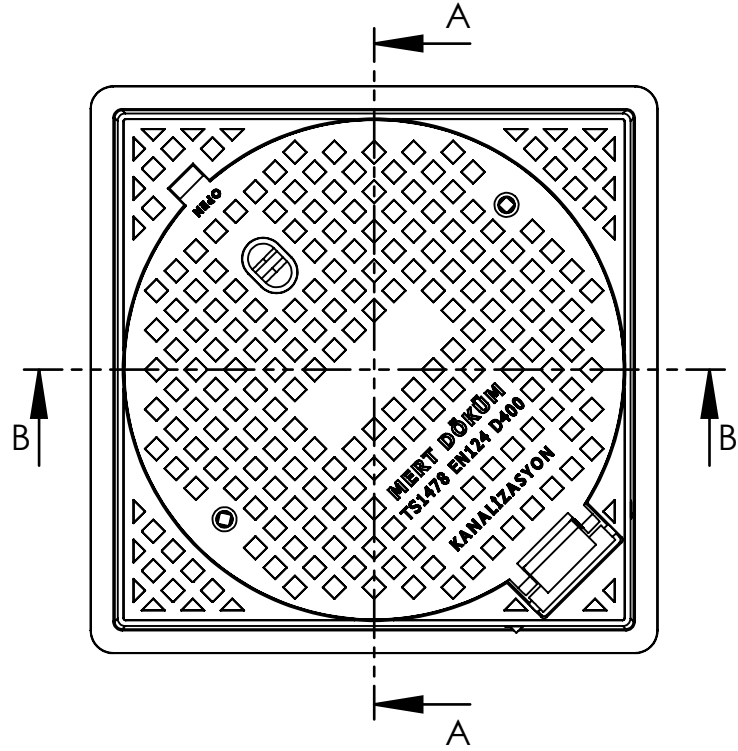


1-Manhole Covers

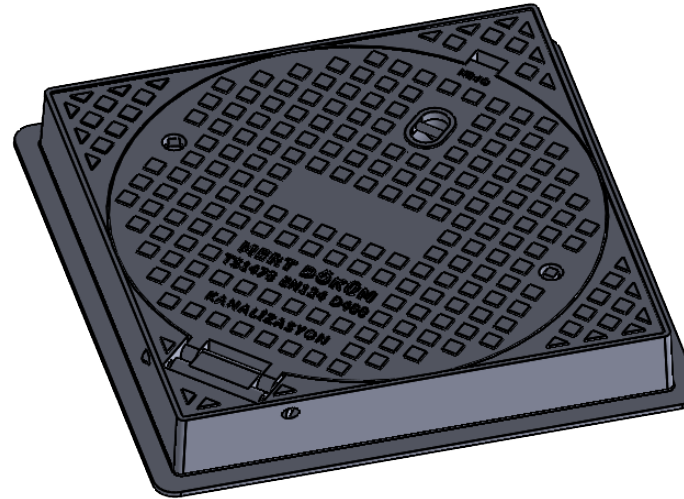

B-B (1 : 10)

A-A (1 : 10)

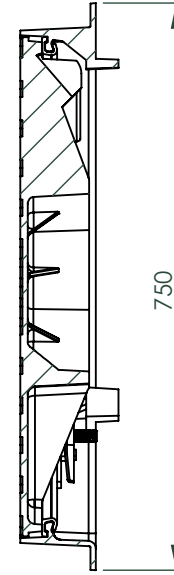

INFRASTRUCTURE ACCESS SYSTEMS

MANHOLE COVERS

ACCESS COVER

MERT DÖKÜM

Product ID

15201.M129.0000

General Properties

- Frame Material : GGG 50
- Cover Material : GGG 50
- Desing Load : D400

Characteristic Features

- Hinge Type : Double Hinge
- Lock Type : Manual Lock
- Sealing Type : Hook Gasket

Specifications

- Standarts : EN124-2
- Certification : TSE

Disclaimer

Weights (lbs./kg) dimensions (inches/mm) and drawings provided for your guidance. We reserve the right to modify specifications without prior notice.

CONFIDENTIAL: This drawing is the property of MERT DRAIN, Inc, and embodies confidential information, registered marks, patents, trade secret information, and/or know how that is the property of MERT DRAIN, Inc Copyright 2012 MERT DRAIN, Inc All rights reserved

Contact

- Tel : +90 216 313 43 08
- Web : mertdokum.com.tr